






○ SITE PLAN
SCALE: 1"=60'

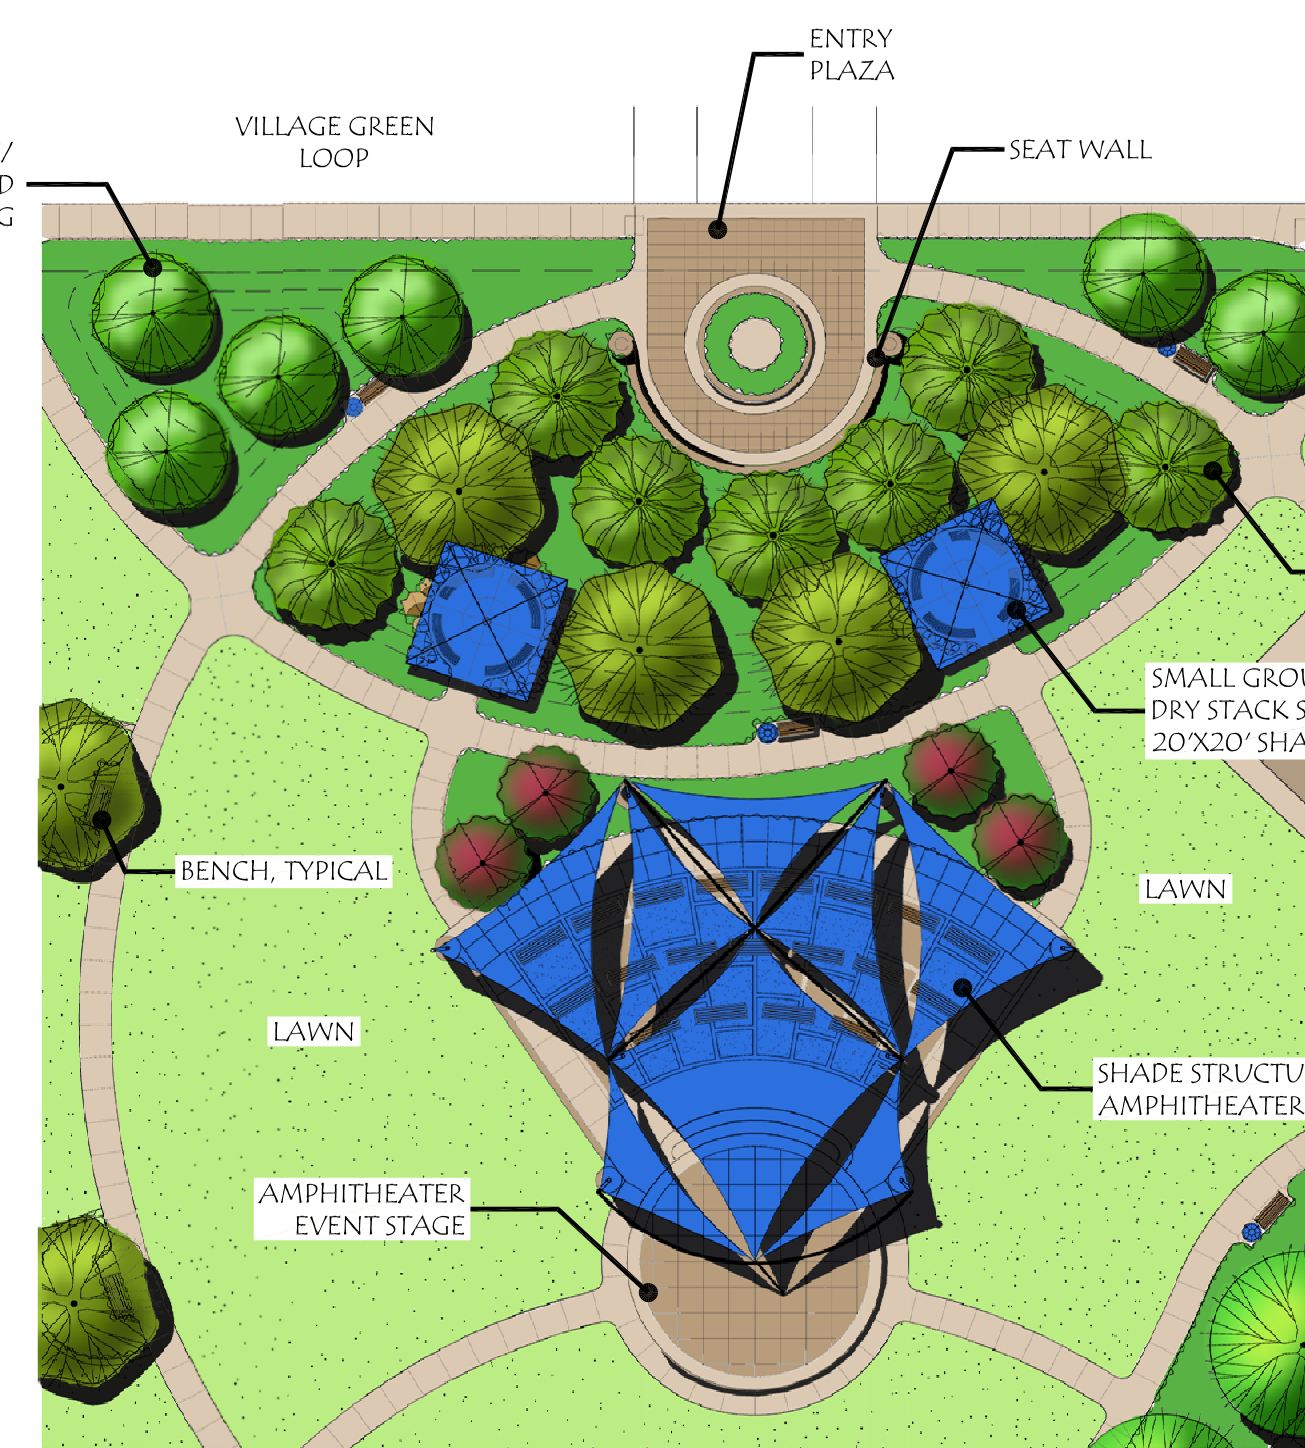

○ AMPHITHEATER DETAIL
SCALE: 1"=30'

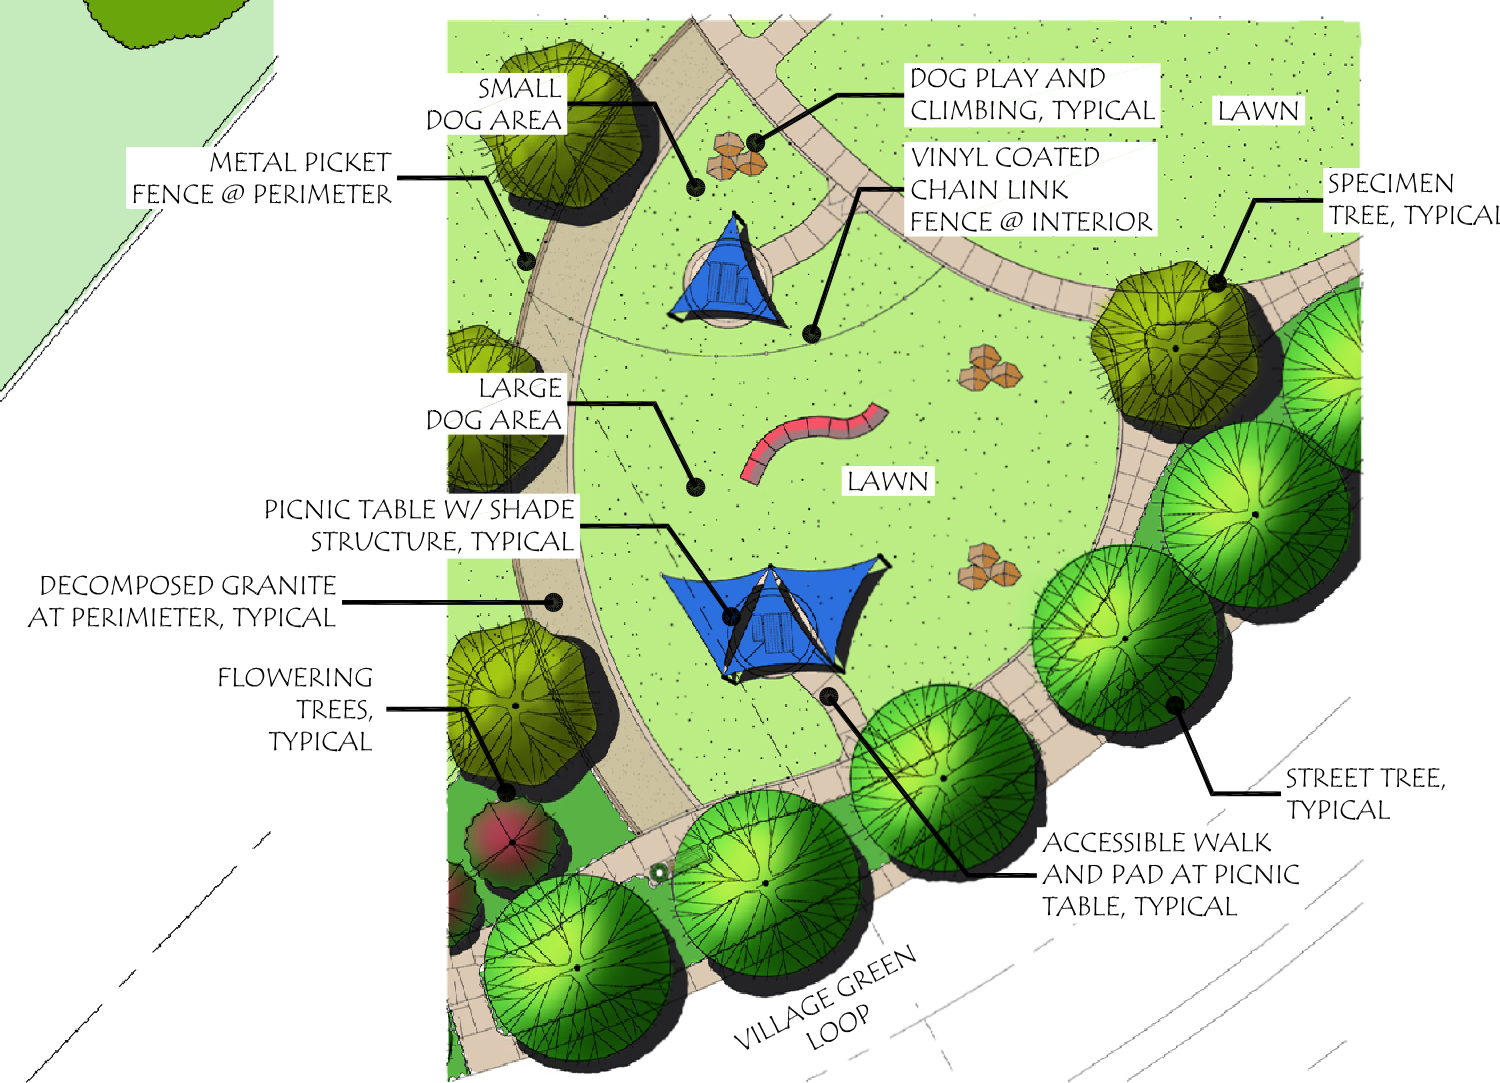

○ DOG PARK DETAIL
SCALE: 1"=30'


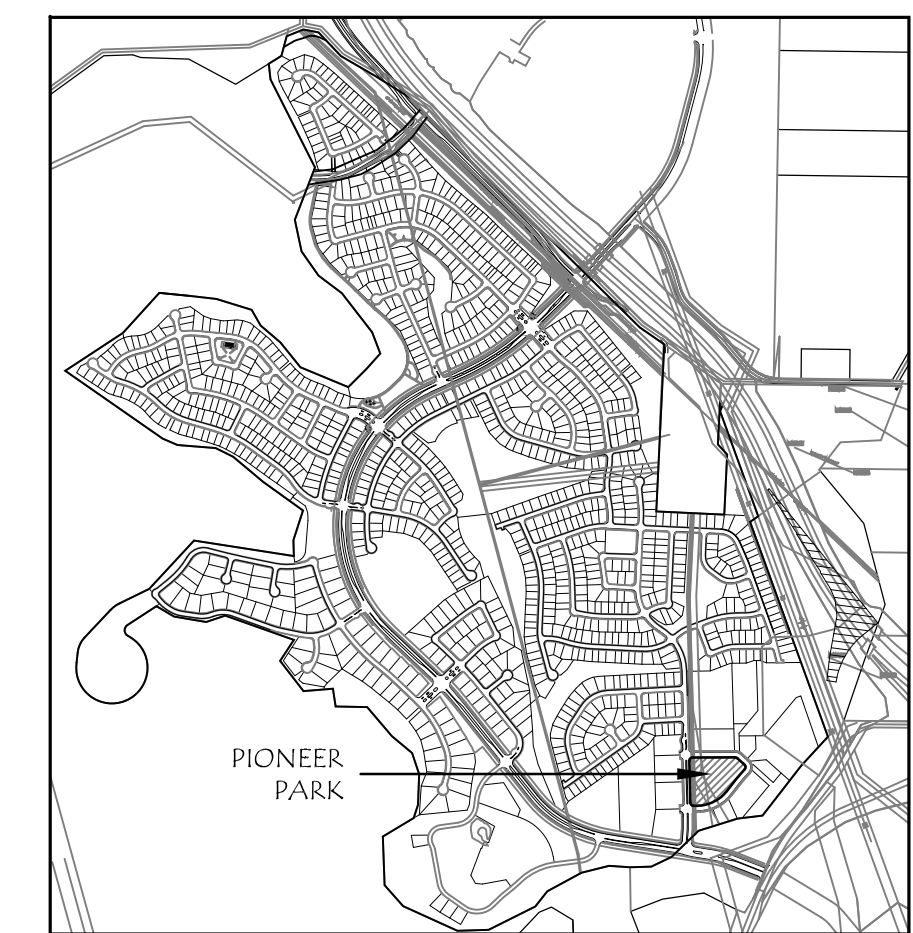


KEY MAP
N.T.S.

PLANT PALETTE

KEY	SIZE	BOTANICAL NAME	COMMON NAME	COMMENTS/ WUCOLS SPACING	
TREES					
AE	24" box	Aesculus californica	California Buckeye	Native Tree	VL
AR	24" box	Acer r. 'Red Sunset'	Red Sunset Maple	Street Tree	M
LT	15 Gal.	Lagerstroemia l. 'Tuscarora'	Multi Trunk Crape Myrtle	Flowering Tree	L
OE	24" box	Olea e. 'Swan Hill'	Swan Hill Olive	Evergreen Tree	L
PC	15 Gal.	Pistacia c. 'Keith Davey'	Sterile Chinese Pistache	Massing Tree	L
PK	15 Gal.	Prunus c. 'Krauter Vesuvius'	Purple Leaf Plum	Flowering Tree	L
QA	24" box	Quercus agrifolia	Coast Live Oak	Native Tree	VL
SHRUBS					
AP	1 gal.	Agapanthus 'Peter Pan'	Dwarf Lily-of-the-Nile		M
HE	5 gal.	Heteromeles a. 'Eve Case'	Eve Case Toyon		L
LR	5 gal.	Loropetalum c. 'Razzleberry'	Fringe Flower		L
RB	5 gal.	Rhaphiolepis i. 'Ballarina'	Dwarf Indian Hawthorn		L
RJ	5 gal.	Rhaphiolepis i. 'Jack Evans'	Indian Hawthorn		L
RM	5 gal.	Rosa 'Red Meidiland'	Red Meidiland Rose		M
RO	5 gal.	Rosmarinus o. 'Collingwood Ingram'	Rosemary		L
TF	5 gal.	Teucrium fruticosum	Bush Germander		L
GROUNDCOVERS & VINES					
CA	1 gal.	Cistus salivifolius	Sageleaf Rockrose		L
CD	1 gal.	Cotoneaster dammeri	Spreading Cotoneaster		L
EK	1 gal.	Erigeron karvinskianus	Daisy Fleabane		L
HS	1 gal.	Hemerocallis 'Stella d'Oro'	Stella d'Oro Daylily		M
RP	1 gal.	Rosmarinus o. 'Prostratus'	Spreading Rosemary		L
TJ	1 gal.	Trachelospermum jasminoides	Star Jasmine		M
LAWN		Dwarf Fescue	Medallion Dwarf Bonsai		H

SCALE: 1" = 60'

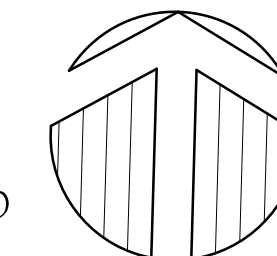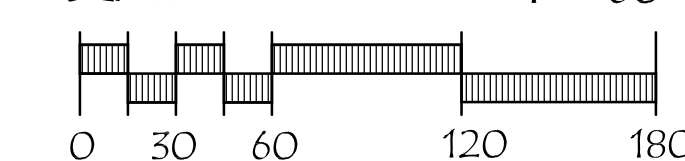


JUNE 20, 2018

PIONEER PARK

TRIOLOGY AT THE VINEYARDS

CITY OF BRENTWOOD CONTRA COSTA COUNTY CALIFORNIA

Illustrative Site Plan

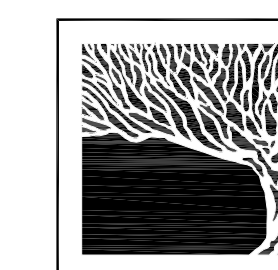

RANDALL PLANNING & DESIGN, INC.
Landscape Architecture * Golf Facilities
Site and Environmental Planning
119 Poppy Court, Walnut Creek, California 94596
Office: (925) 934-8002 Direct: (510) 400-4441

SHEET NUMBER

L-1



AMPHITHEATER W/ SHADE STRUCTURE



DOG PARK



WATER FOUNTAIN W/ DOG BOWL




METAL FENCE W/ DOG RAIL

Illustrative Images

JUNE 20, 2018

PIONEER PARK TRILOGY AT THE VINEYARDS

CITY OF BRENTWOOD CONTRA COSTA COUNTY CALIFORNIA

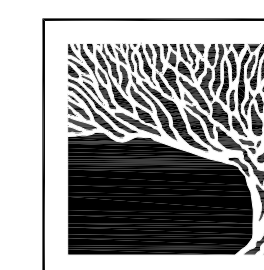

RANDALL PLANNING & DESIGN, INC.
Landscape Architecture * Golf Facilities
Site and Environmental Planning
119 Poppy Court, Walnut Creek, California 94596
Office: (925) 934-8002 Direct: (510) 400-4441

SHEET NUMBER
L-2