

THIS IS AN ORIGINAL UNPUBLISHED WORK, AND MAY NOT BE DUPLICATED, PUBLISHED OR OTHERWISE USED WITHOUT WRITTEN CONSENT OF GIL DOMINGUEZ  
 GIL DOMINGUEZ 2019 Copyright ©

SYM.	REVISIONS	DATE
△		
△		
△		
△		
△		

SUBMITTAL	DATE

ISSUE	DATE

*Gil Dominguez*

PROPOSED MAIN LEVEL FLOOR PLAN

DEER RIDGE

TENANT IMPROVEMENT


801 FOOTHILL DRIVE  
 BRENTWOOD, CA 94513  
 APN: 007-100-131

<b>DRAWN BY:</b> GD	<b>DATE:</b> 11/3/2023
<b>SCALE:</b> NOTED	<b>JOB NUM:</b> 2023

SHEET


A1.1

OF

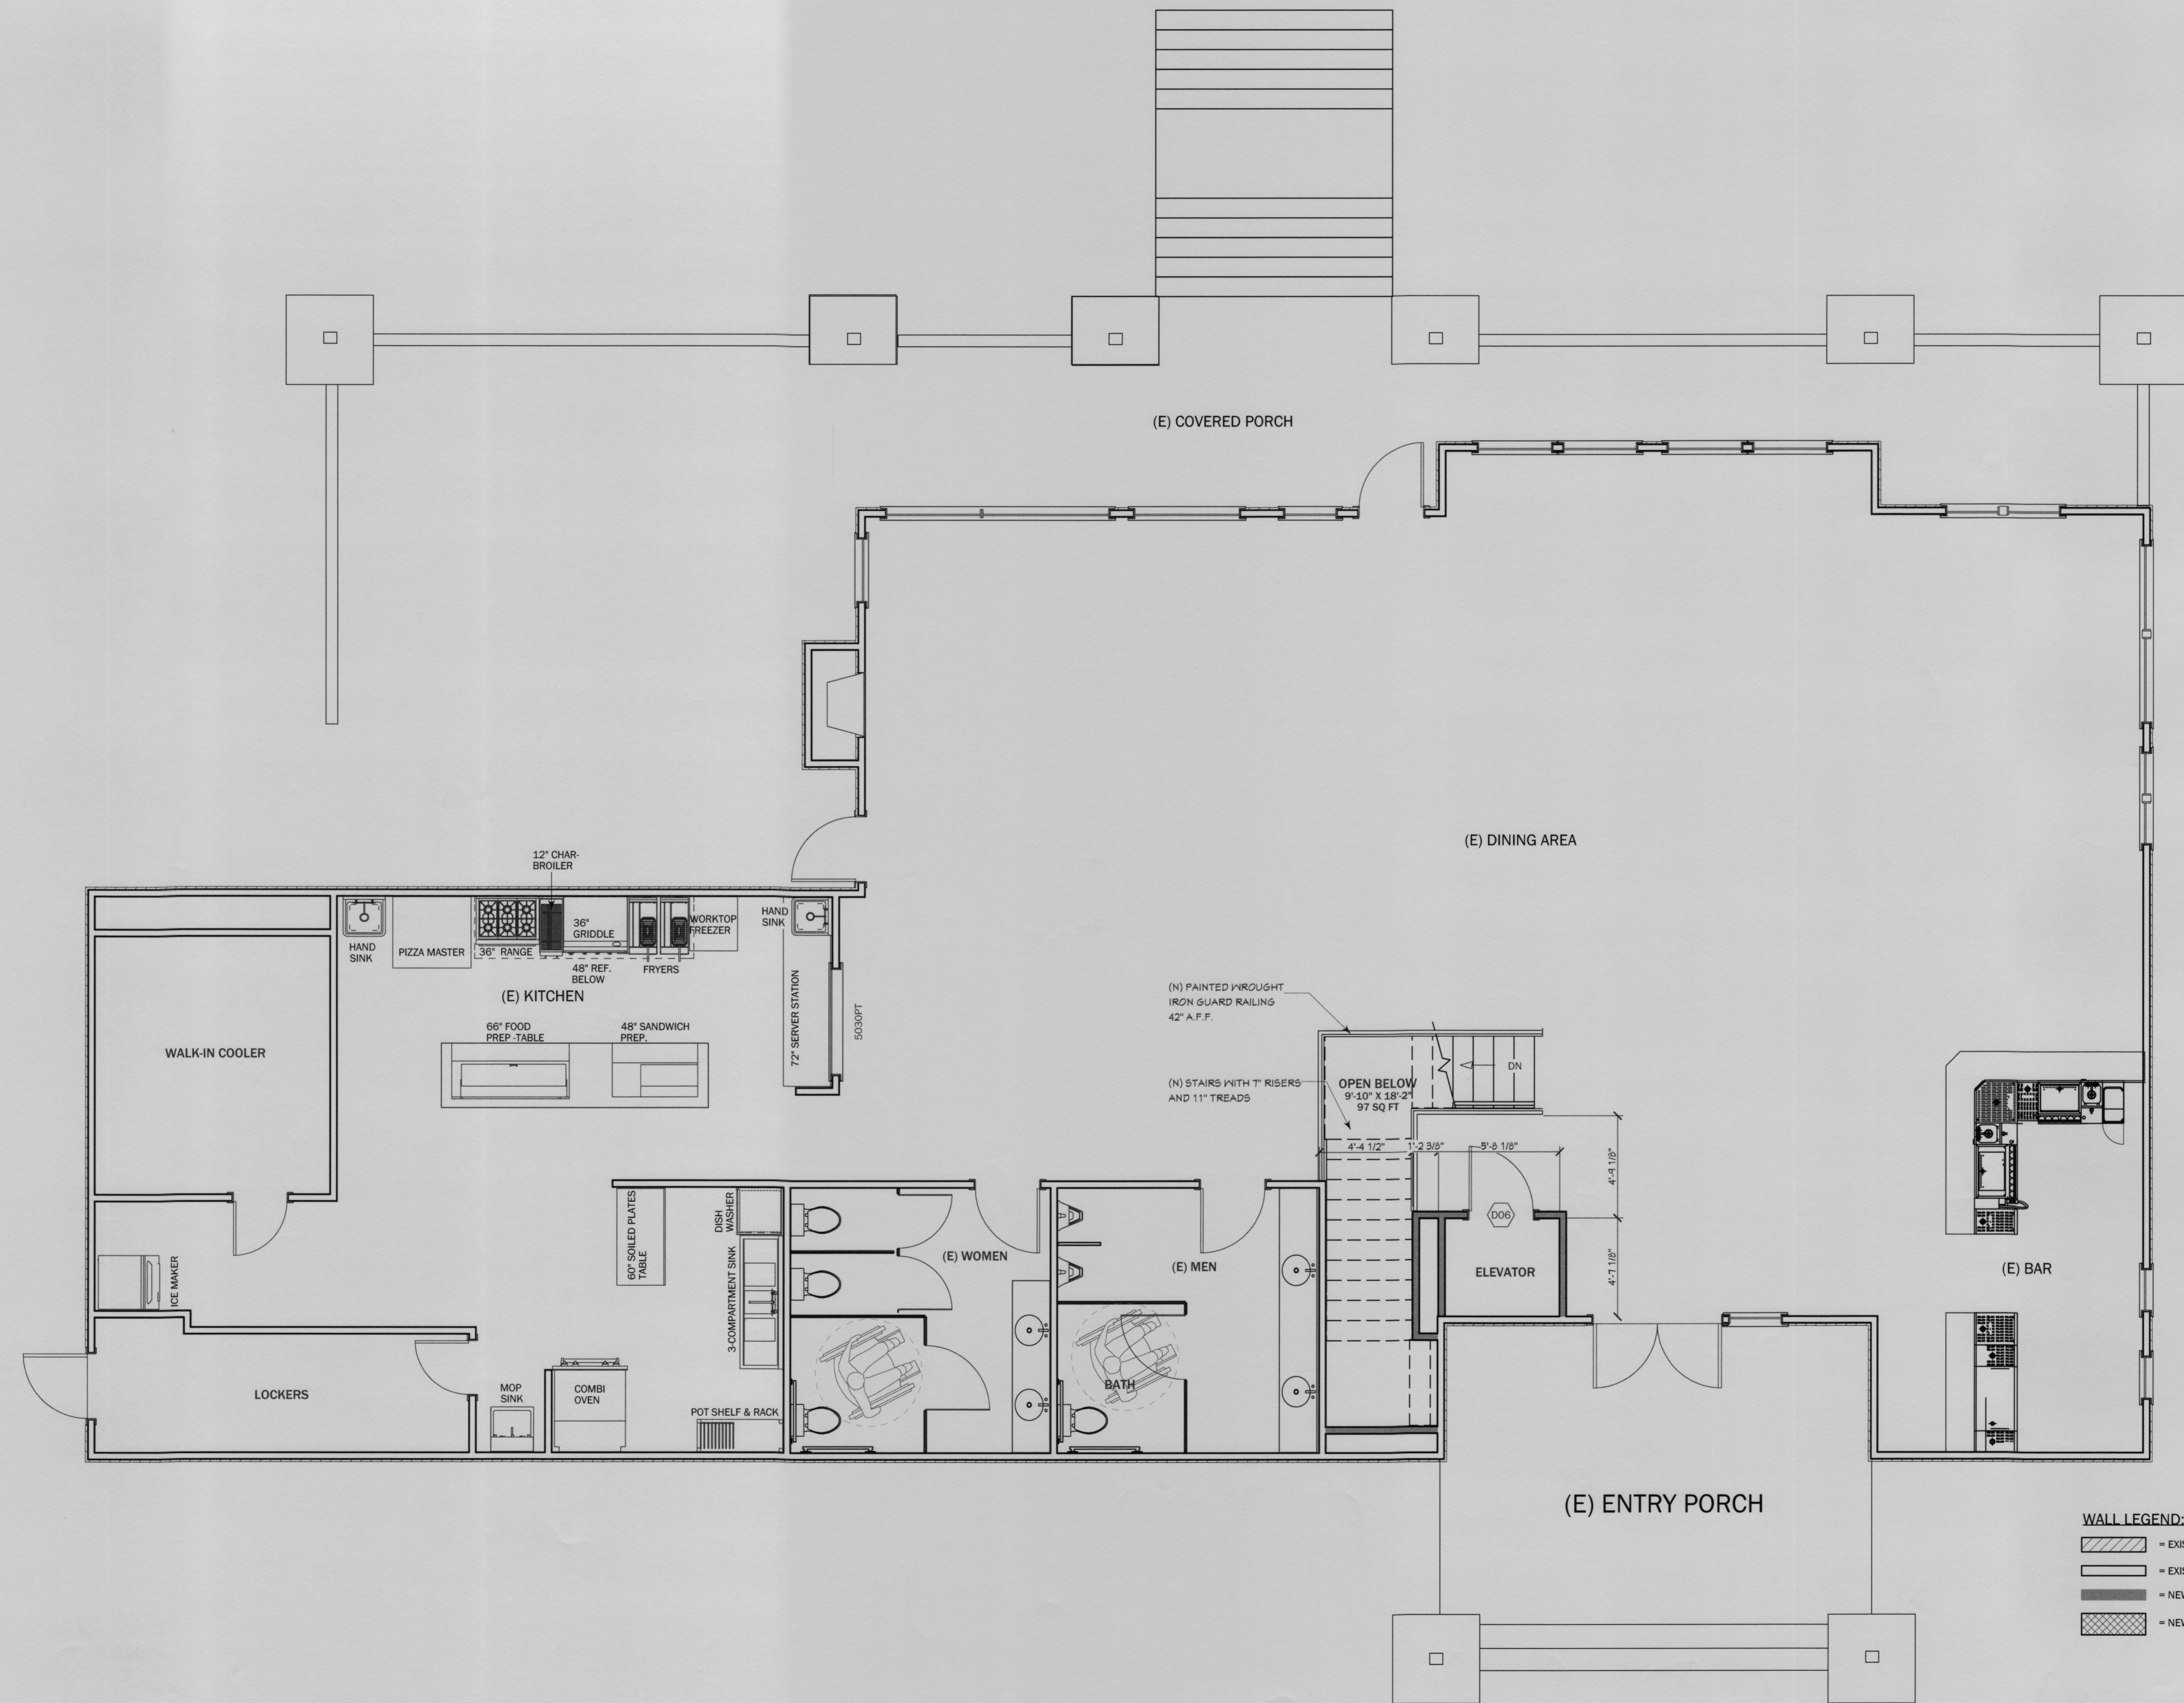

**WALL LEGEND:**

	= EXISTING CONCRETE WALLS
	= EXISTING INTERIOR WALLS
	= NEW 2x4 INTERIOR WALLS
	= NEW 2x12 PLUMBING WALL

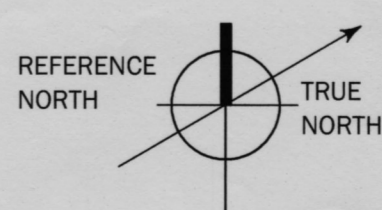

**1** PROPOSED MAIN LEVEL FLOOR PLAN  
 SCALE: 1/4" = 1'-0"