

LEGAND






SIGHTLINE **EXHIBIT** 

DRAWN BY


KW

CHECKED BY RAF/DM SCALE NTS JOB NO.

**DD4.5** 

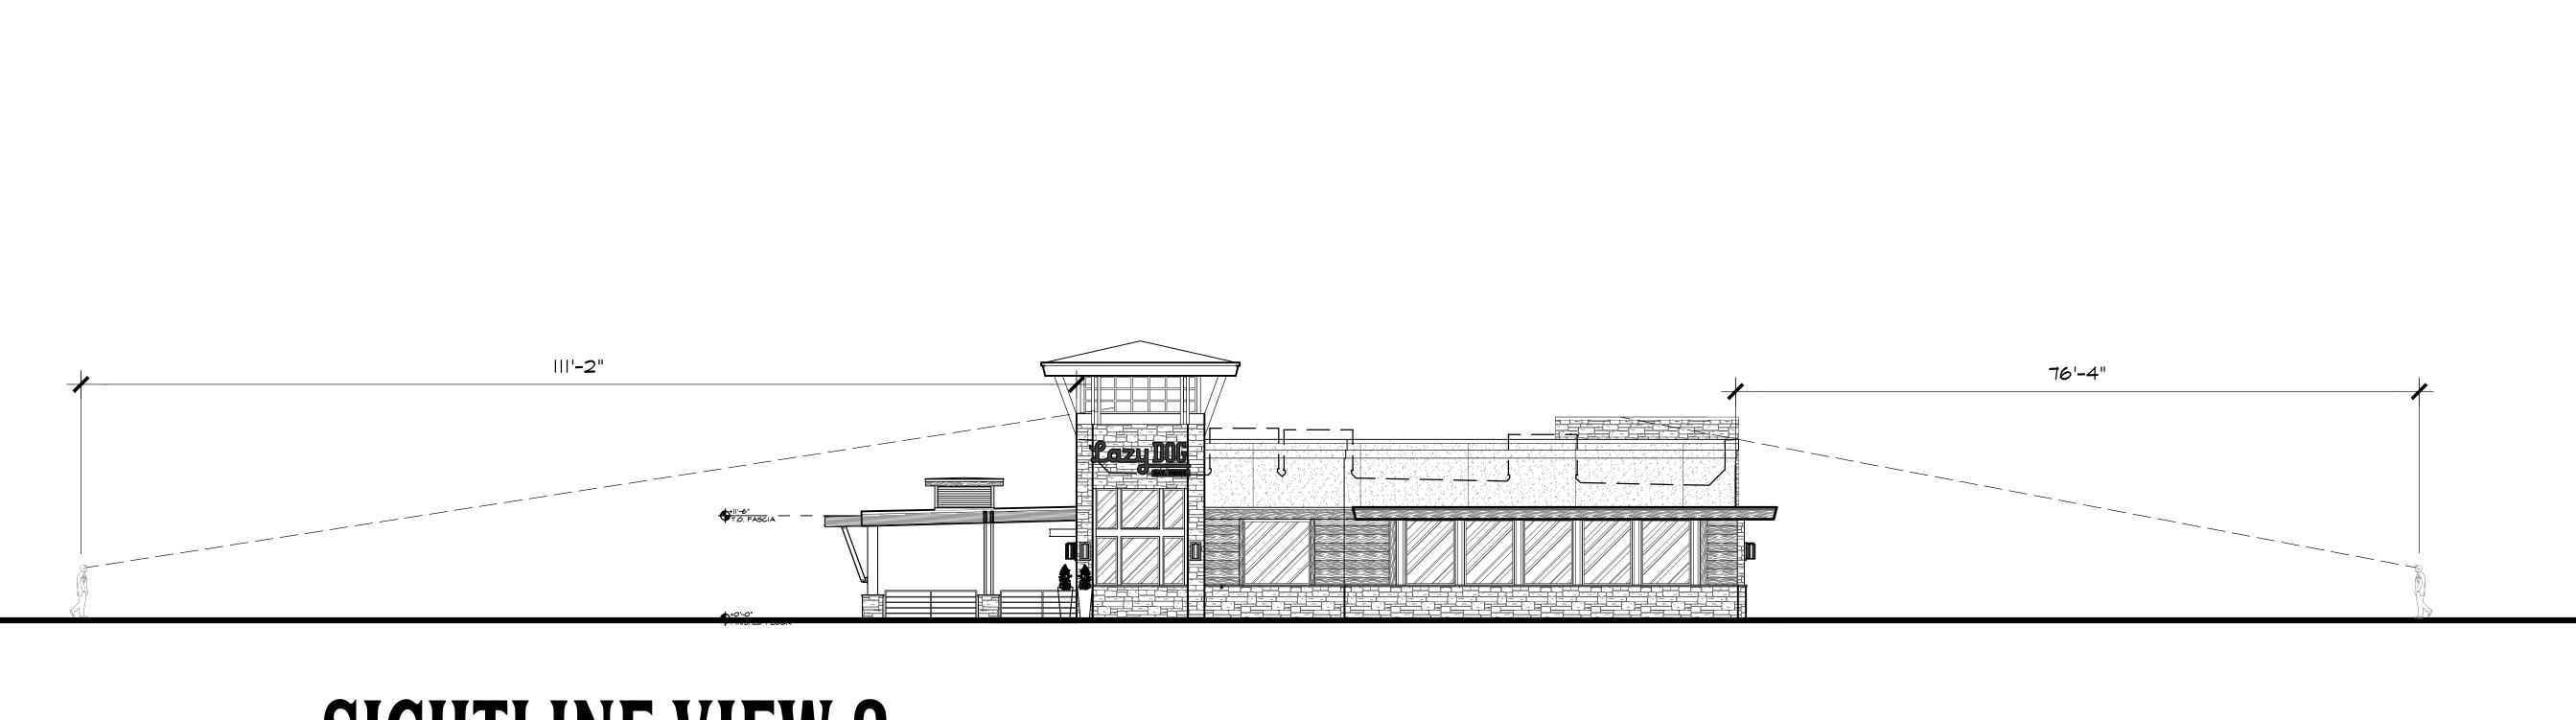

## SIGHTLINE VIEW 3

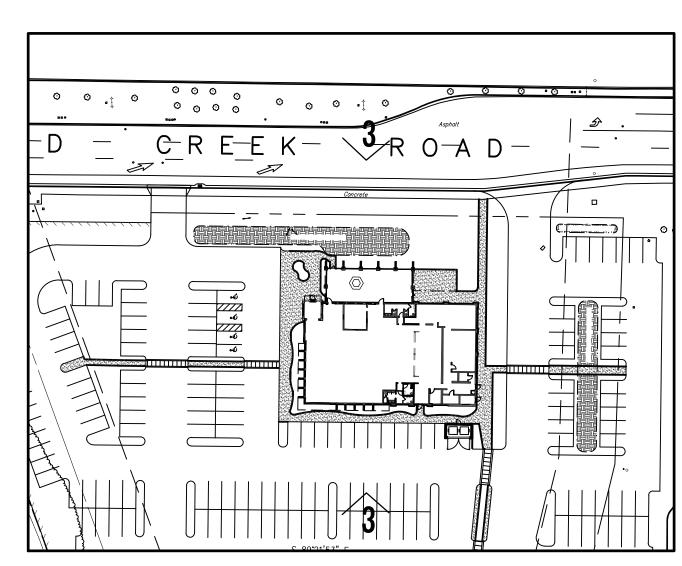


LEGAND



THESE DRAWINGS PREPARED BY LAZY DOG RESTAURANTS
OR THIS PROJECT ARE FOR USE SOLELY WITH RESPECT T
HIS PROJECT AND UNLESS OTHERWISE PROVIDED, LAZY
DOG RESTAURANTS SHALL BE DEEMED THE AUTHOR OF
HESE DOCUMENTS AND SHALL RETAIN ALL COMMON LAW,
STATUTORY AND OTHER RESERVED RIGHTS, INCLUDING
COPYRIGHT. THESE DRAWINGS SHALL NOT BE USED BY
OTHERS ON OTHER PROJECTS, FOR ADDITIONS TO THIS
PROJECT OR FOR COMPLETION OF THIS PROJECT BY
OTHERS, EXCEPT BY AGREEMENT IN WRITING BY
LAZY DOG RESTAURANTS.

CITY/LANDLORD SUBMITTA

SAND CREEK RD RENTWOOD, CA 94513

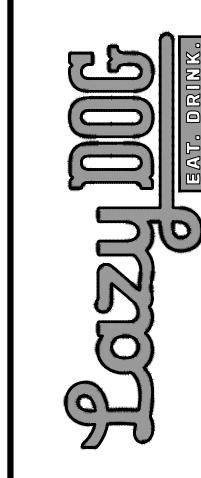

SHEET TITLE
SIGHTLINE
EXHIBIT

DRAWN BY

KW
CHECKED BY

RAF/DM
SCALE

NTS
JOB NO.

**DD4.5**