



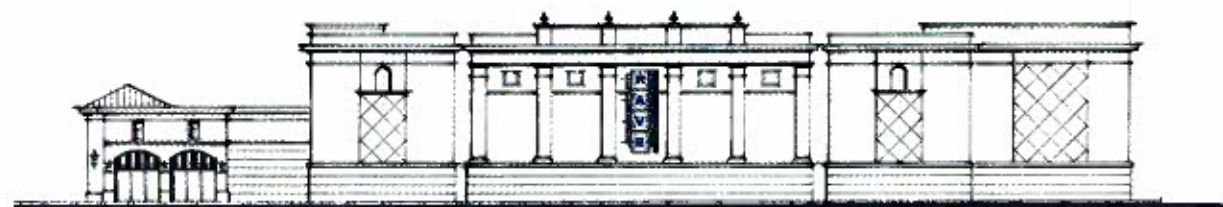


THEATER WEST ELEVATION

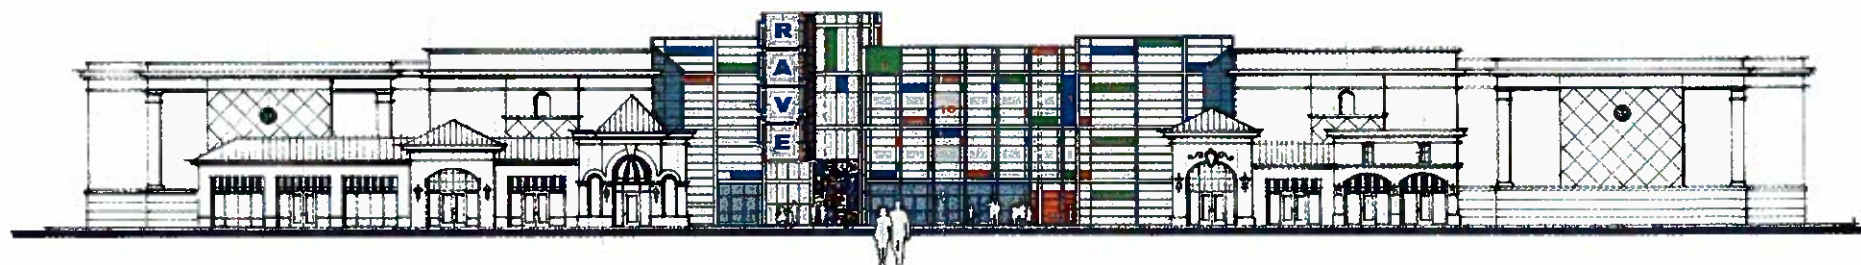

THEATER NORTH ELEVATION



THEATER EAST ELEVATION

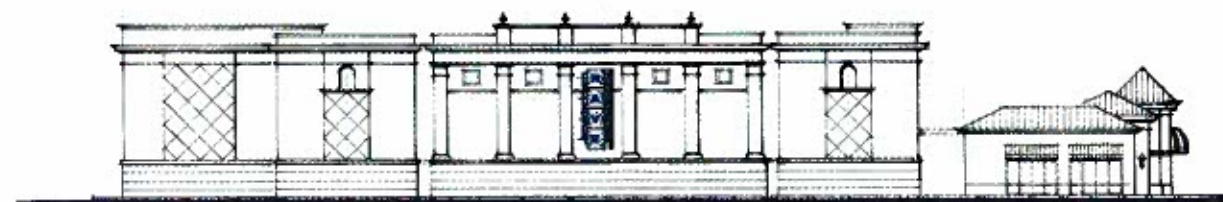

THEATER SOUTH ELEVATION

**APPROVED PLAN**

PERMIT NO. DR 07-2

RESOLUTION NO. 07-24

ACTION:  APPROVED  DENIED

DATE 3/20/07

