


Pre-School

LANDSCAPE ALONG GRANT STREET AT PROJECT SHOWN CLOUDED SHALL MATCH LANDSCAPE ALONG GRANT NEAR CHURCH AS SHOWN IN THIS PICTURE INCLUDING LANDSCAPE IRRIGATION.

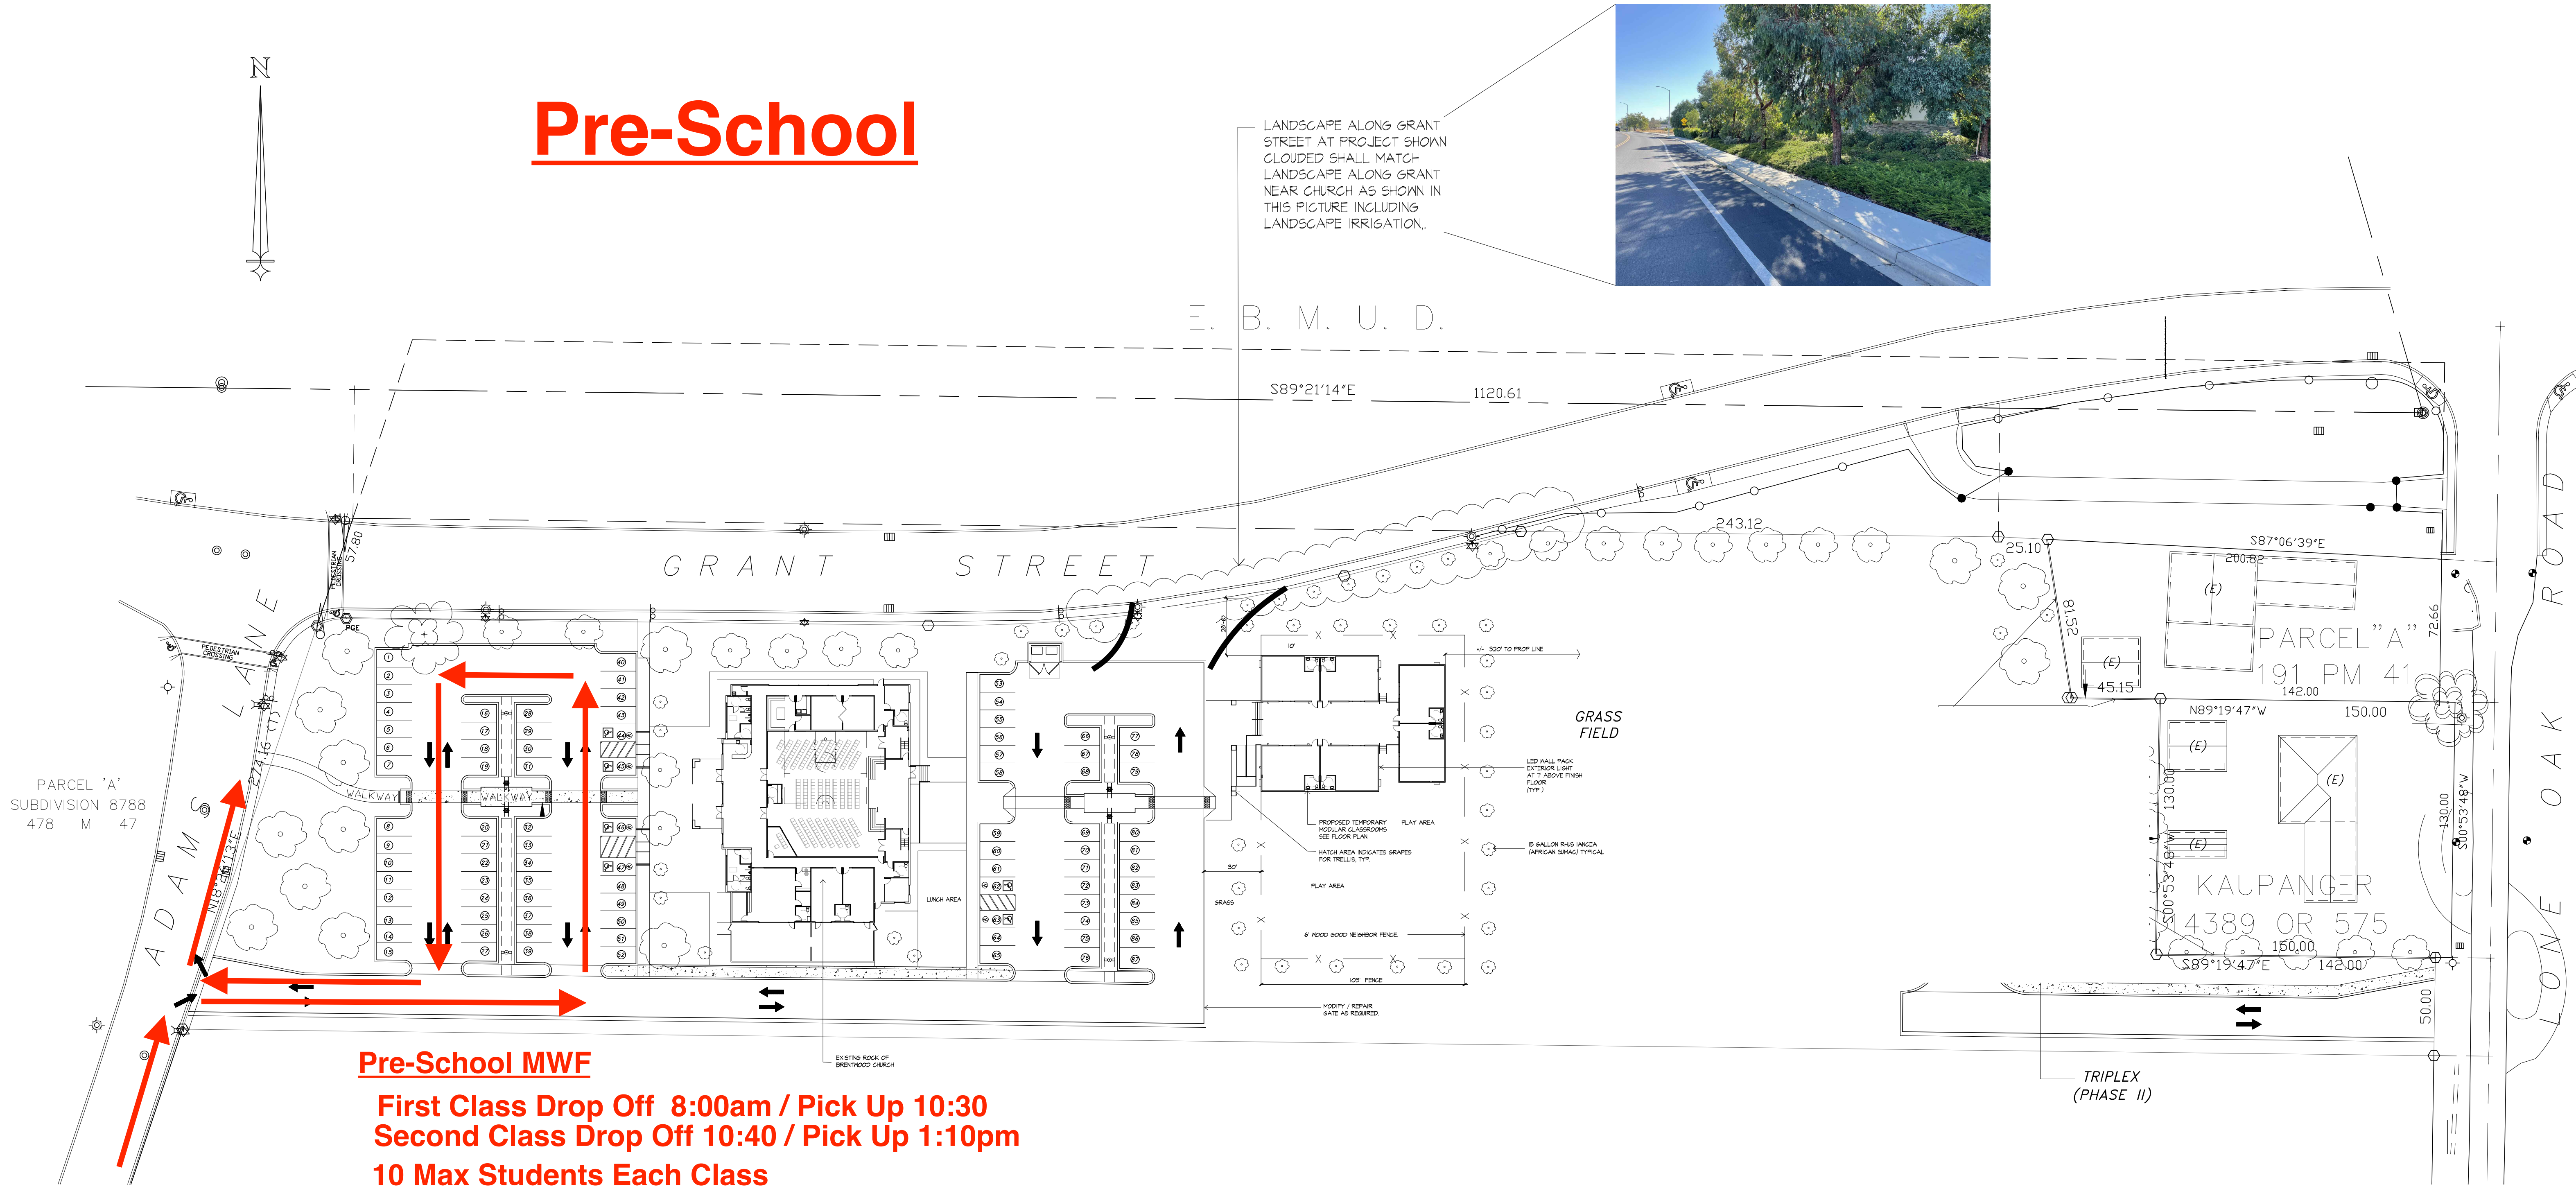


Pre-School MWF

First Class Drop Off 8:00am / Pick Up 10:30
Second Class Drop Off 10:40 / Pick Up 1:10pm
10 Max Students Each Class

Pre-School T-Th

First Class Drop Off 8:00am / Pick Up 10:30
Second Class Drop Off 10:40 / Pick Up 1:10pm
10 Max Students Each Class

OVERALL SITE PLAN
N.T.S. FOR REFERENCE ONLY

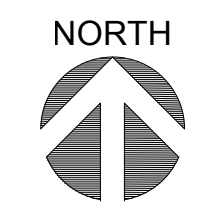


CLASSROOM BUILDINGS TOTAL: 3,260 SQ. FT.
 EACH BUILDING: 1,420 SQ. FT.
 DECK: 1,524 SQ. FT.
 87 PARKING SPACES
 LANDSCAPE: LESS THAN 500 SQ. FT.

PROJECT DESCRIPTION:
 THREE TEMPORARY EXISTING MODULAR CLASSROOM BUILDINGS WITH DECK.




Lower Elementary

LANDSCAPE ALONG GRANT STREET AT PROJECT SHOWN CLOUDED SHALL MATCH LANDSCAPE ALONG GRANT NEAR CHURCH AS SHOWN IN THIS PICTURE INCLUDING LANDSCAPE IRRIGATION.

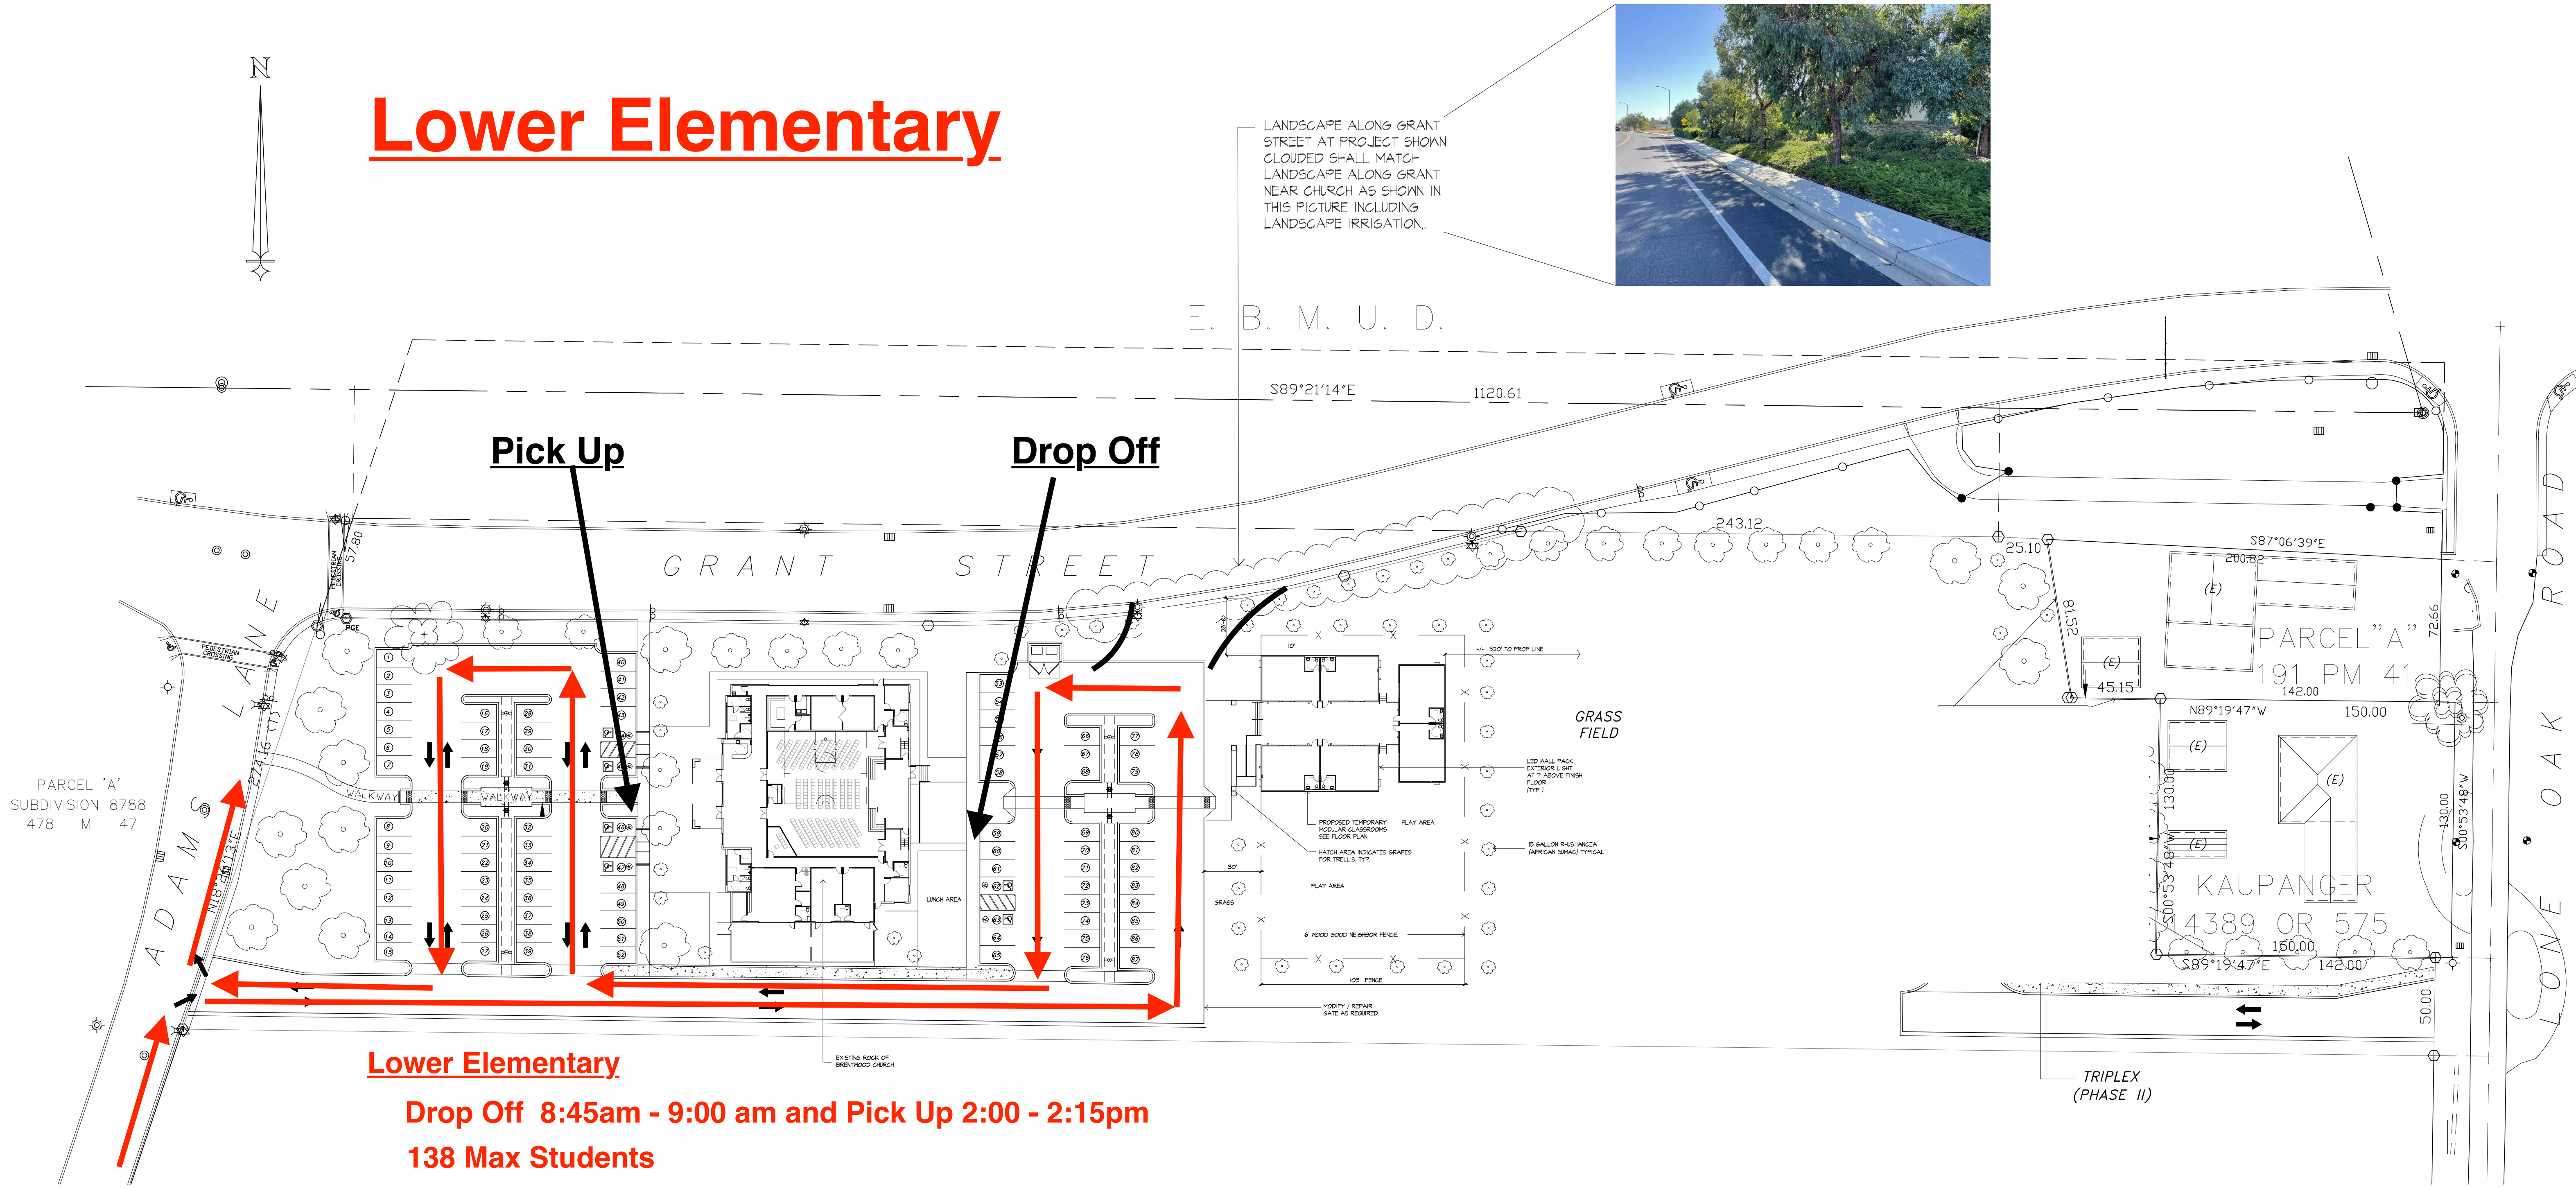

Lower Elementary
Drop Off 8:45am - 9:00 am and Pick Up 2:00 - 2:15pm
138 Max Students

OVERALL SITE PLAN
 N.T.S. FOR REFERENCE ONLY

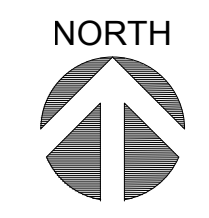


CLASSROOM BUILDINGS TOTAL: 3,260 SQ. FT.
 EACH BUILDING: 1,420 SQ. FT.
 DECK: 1,524 SQ. FT.
 87 PARKING SPACES
 LANDSCAPE: LESS THAN 500 SQ. FT.

PROJECT DESCRIPTION:
 THREE TEMPORARY EXISTING MODULAR CLASSROOM BUILDINGS WITH DECK.



Junior High

LANDSCAPE ALONG GRANT STREET AT PROJECT SHOWN CLOUDED SHALL MATCH LANDSCAPE ALONG GRANT NEAR CHURCH AS SHOWN IN THIS PICTURE INCLUDING LANDSCAPE IRRIGATION.

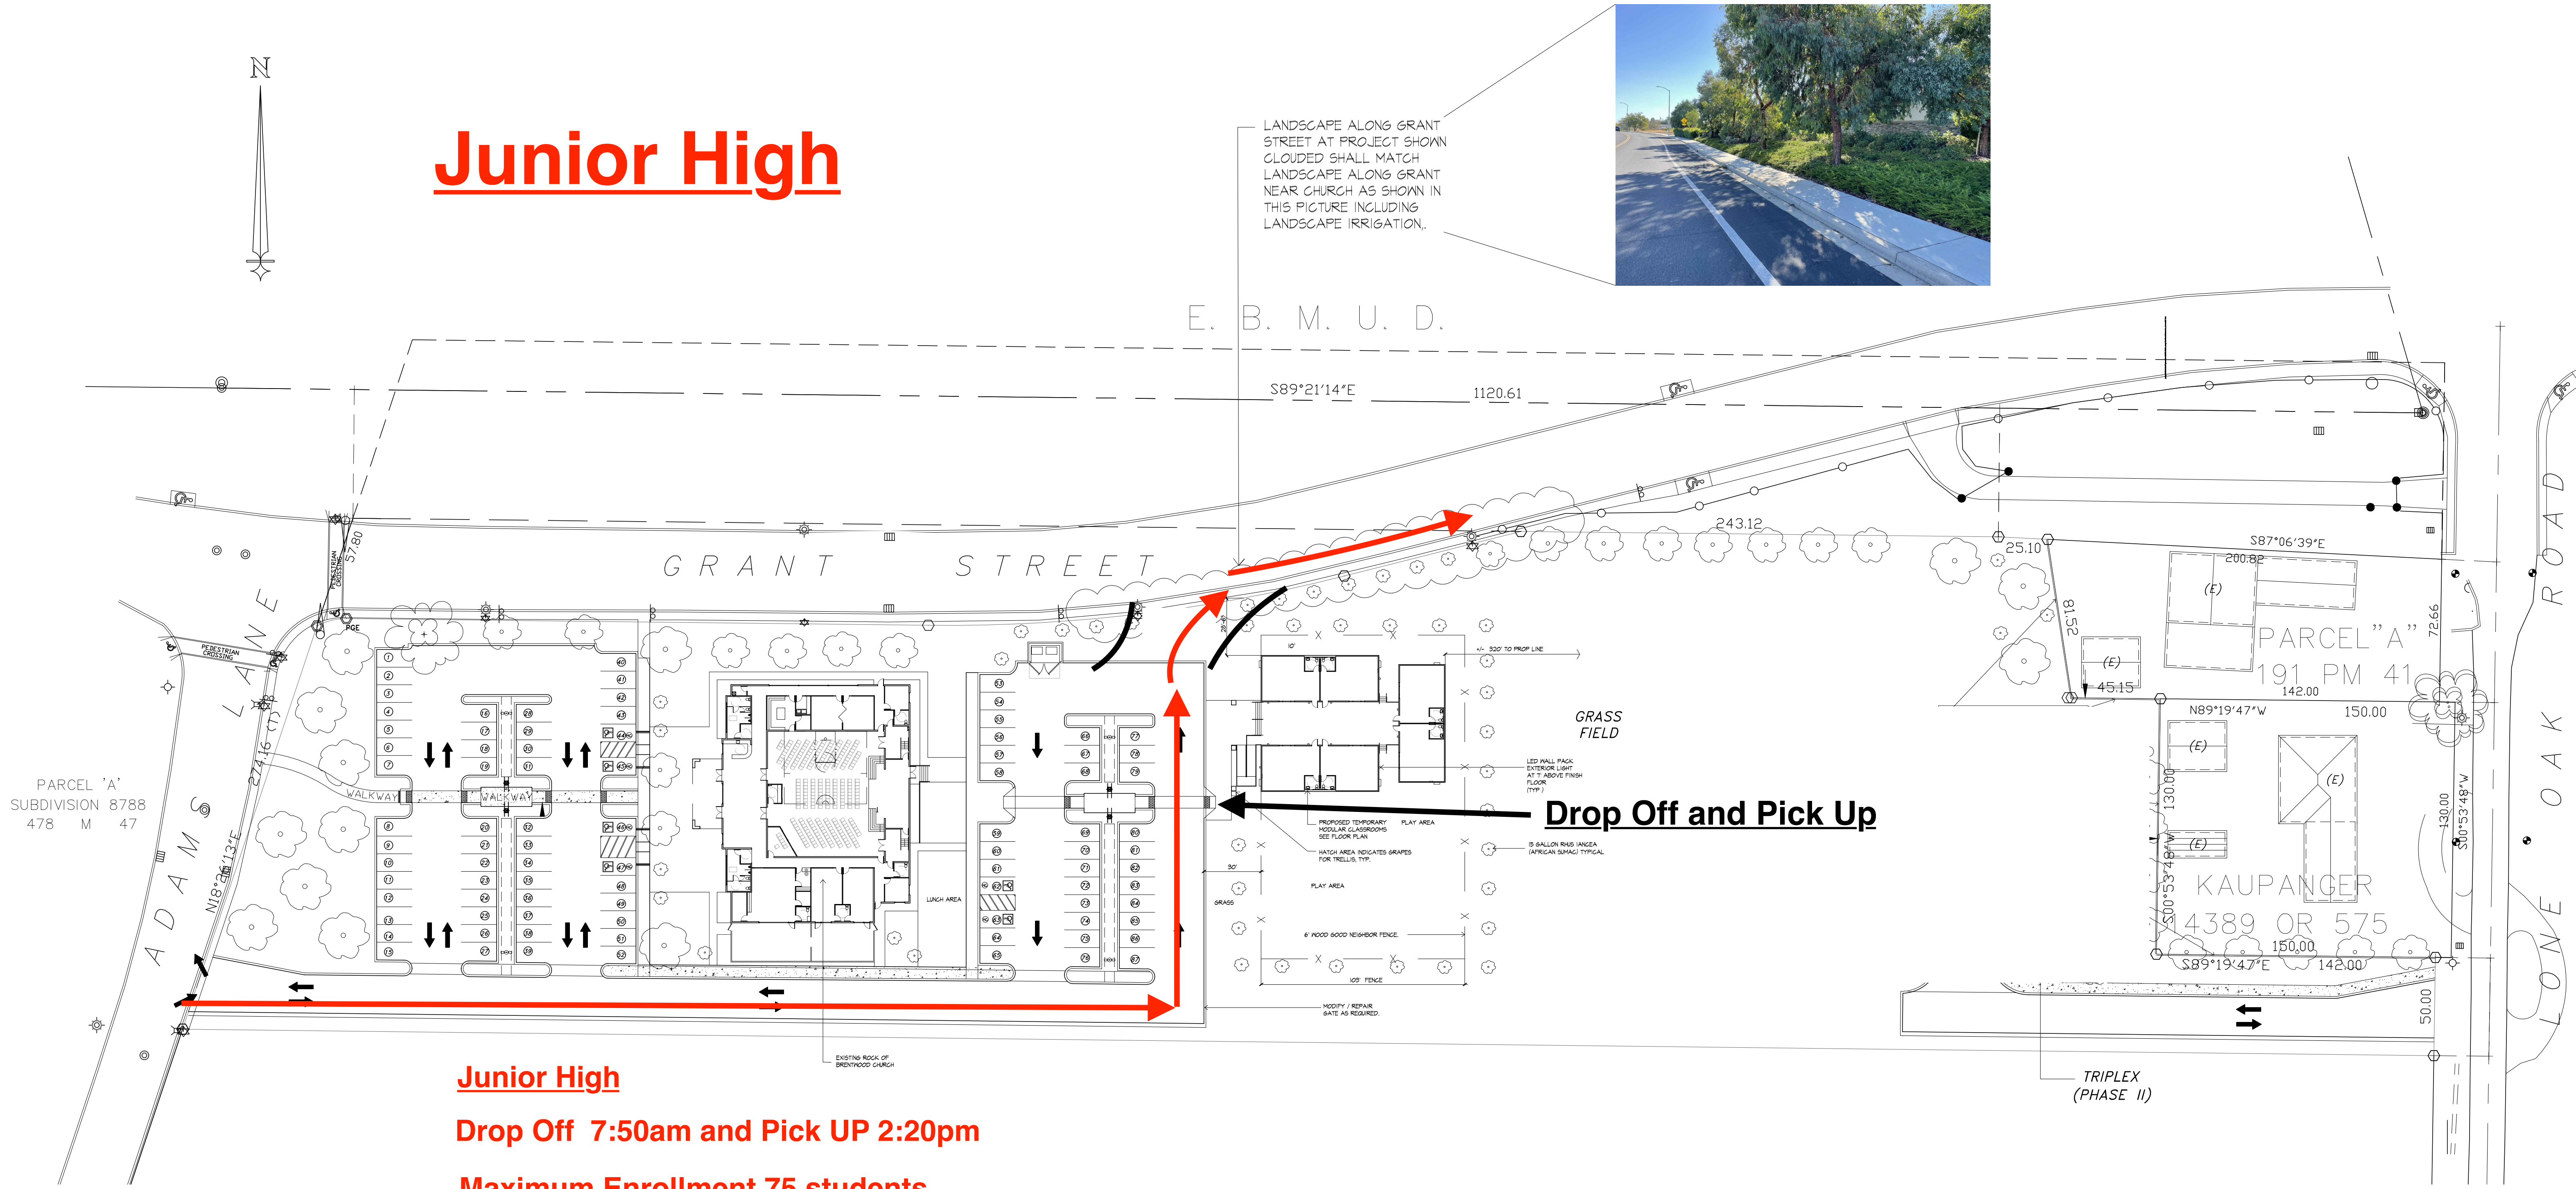

Junior High
Drop Off 7:50am and Pick UP 2:20pm
Maximum Enrollment 75 students

Drop Off and Pick Up

OVERALL SITE PLAN
 N.T.S. FOR REFERENCE ONLY



CLASSROOM BUILDINGS TOTAL: 3,260 SQ. FT.
 EACH BUILDING: 1,420 SQ. FT.
 DECK: 1,524 SQ. FT.
 87 PARKING SPACES
 LANDSCAPE: LESS THAN 500 SQ. FT.

PROJECT DESCRIPTION:
 THREE TEMPORARY EXISTING MODULAR CLASSROOM BUILDINGS WITH DECK.

